


FASAD MOT NORD OST

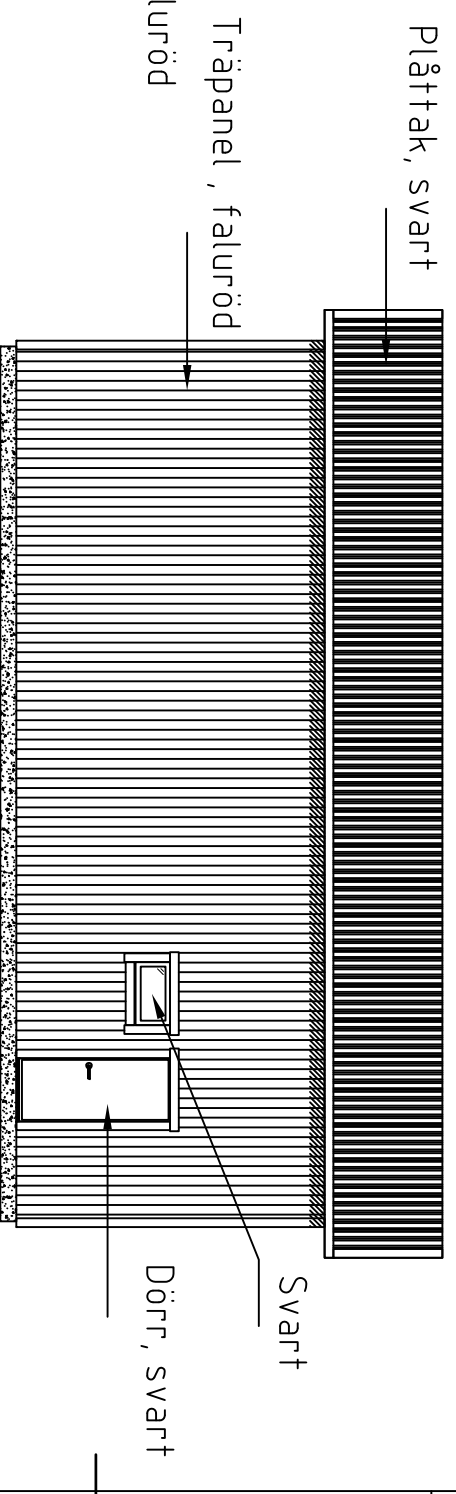


FASAD MOT SYD OST

Färger:

Faluröd NCS S 5040-Y80R

Svart NCS 9000-N

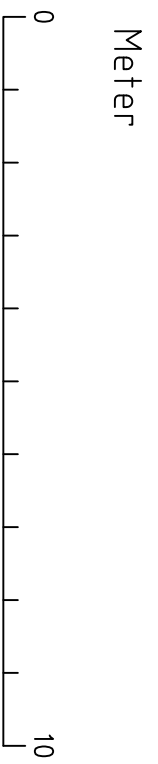

FILE NAME	Rifn A01 fasad NO samt SO	FSCM NO	SHEET	SCALE
SIZE	A3			1:100
DRAWN	2020-08-17 Jacek Bielawski		KV. BAGGENSUDDEN 2:9 Fasad mot NO samt SO	
CHECK				
APPR.				
ISSUED				
REV	20200916		DWG NO	A01
CONTRACT NO				